


Str.

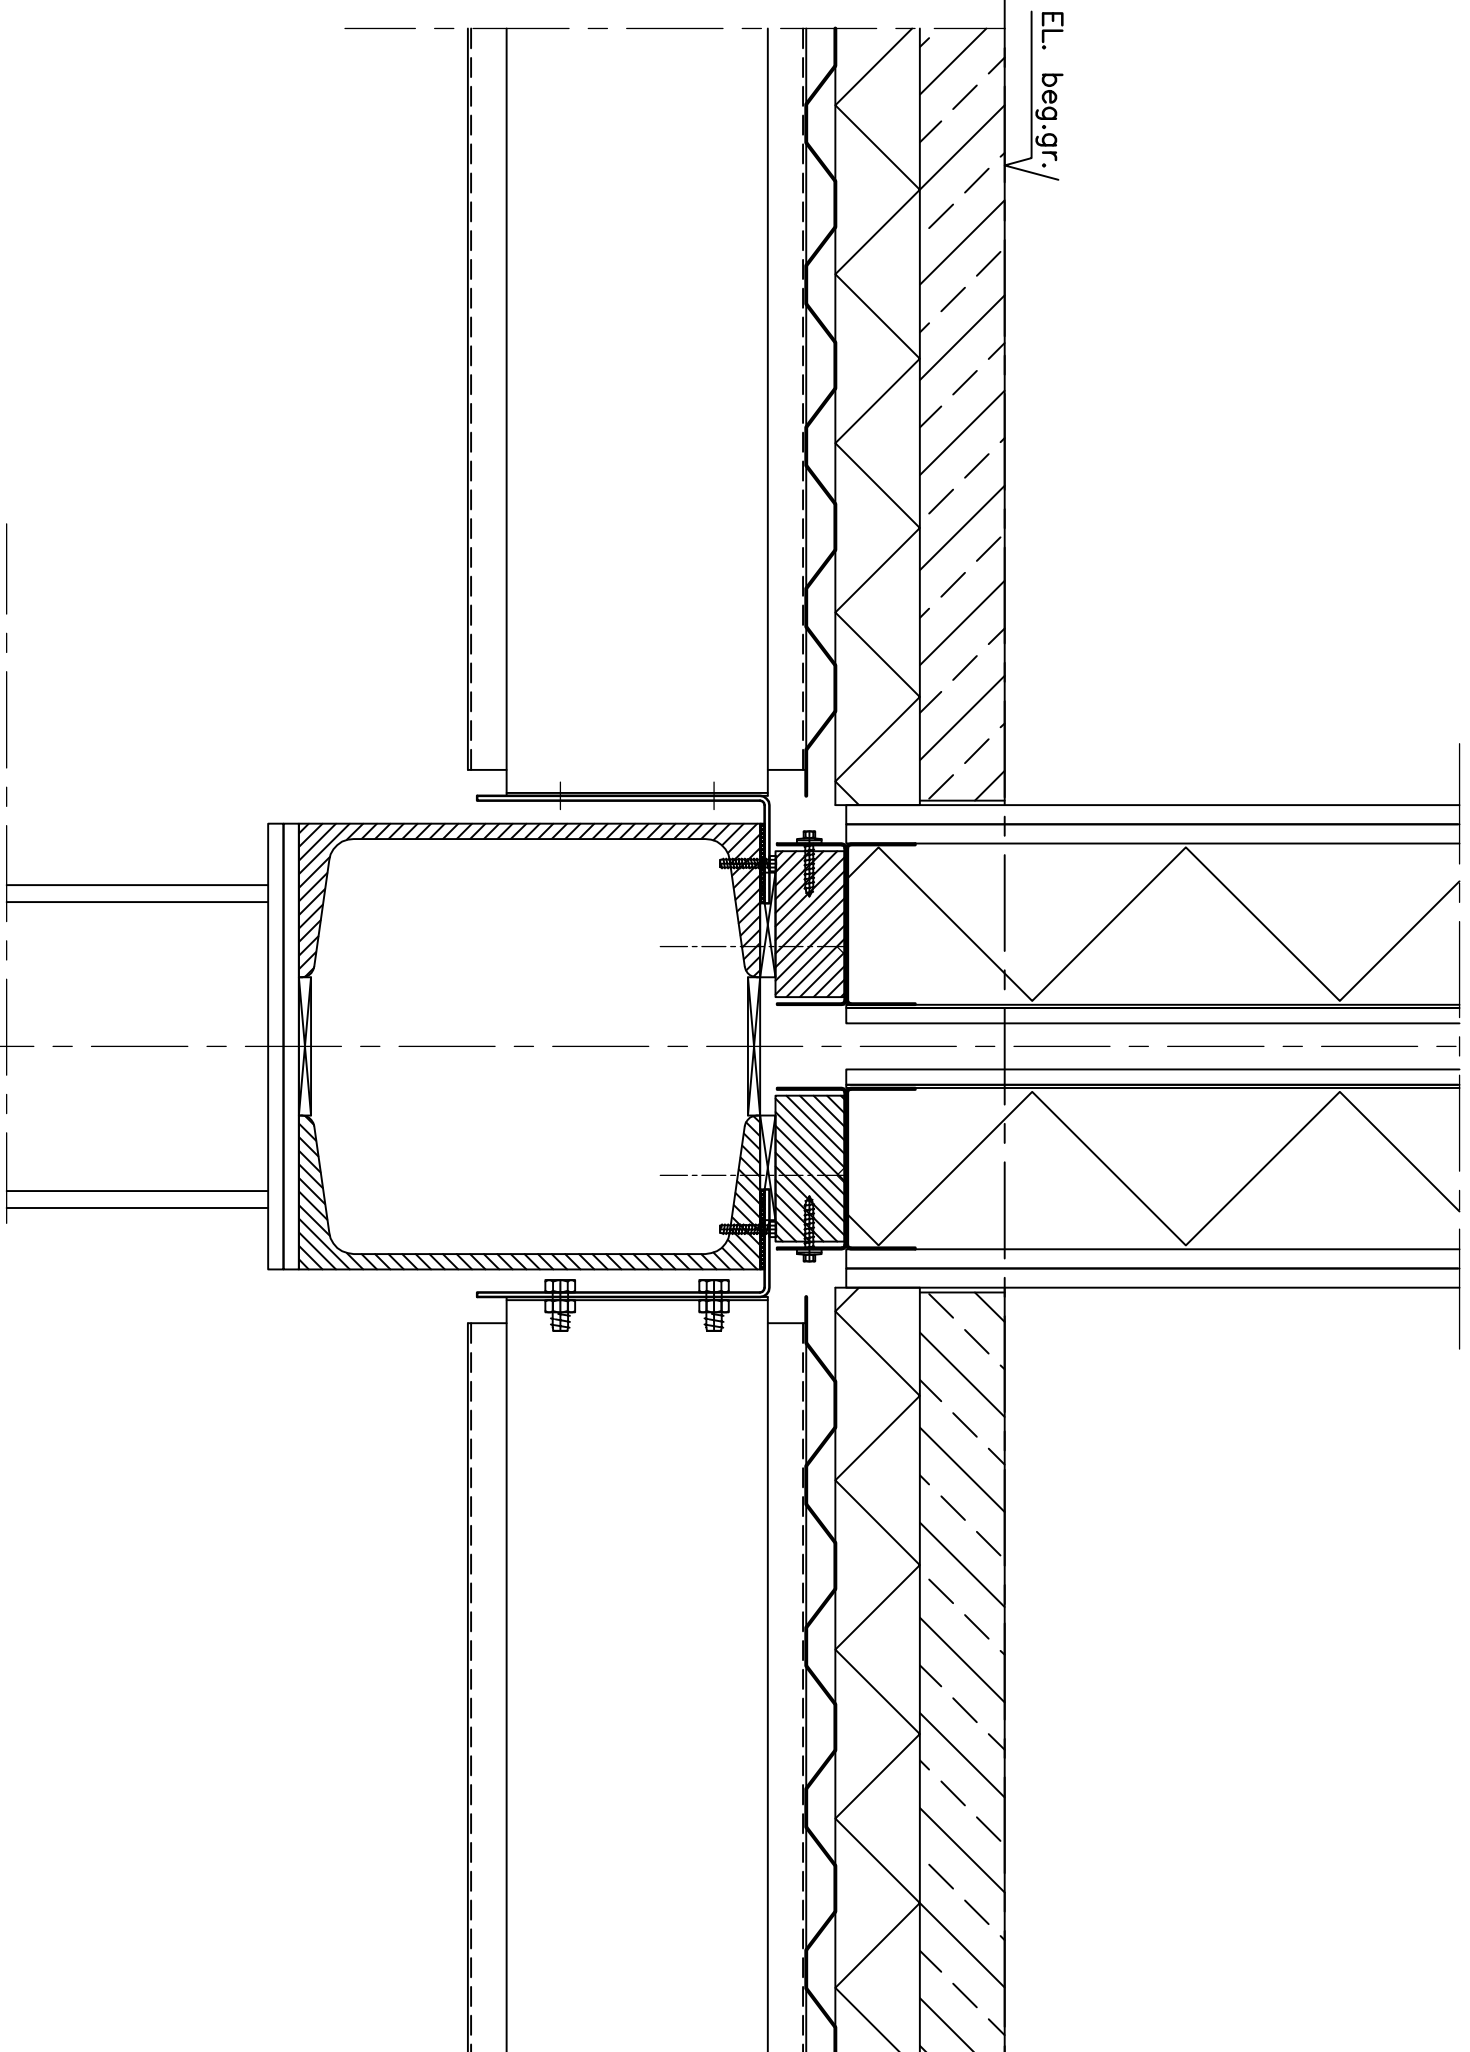

Principe details

SCHAAL:	1:5	GEW. :	
GET. :	J.C.G.	GEW. :	
DAT. :		FORM. TEKENING NR.	
GEW. :		A3	V01
GEW. :			

FeNB2 Staalframebouw

Postbus 47, 1740 AA Schagen, Tel: 0226 358129, Fax 0226 354945, e-mail: info@staalframebouw.nl

Formaat 407*282mm 1:5